

Glorieta 1


Ref. Catastral
07046A00900034
Superficie: 58 m²

Ref. Catastral
4854032CD5145S
Superficie: 90 m²


Ref. Catastral
07046A00900036
Superficie: 151 m²

Ref. Catastral
07046A00900037
Superficie: 184 m²

Copia electrónica autentica de documento papel - CSV: 12434640263332752166 - Comprobar autenticidad en: <https://seu.conselldeivissa.es>

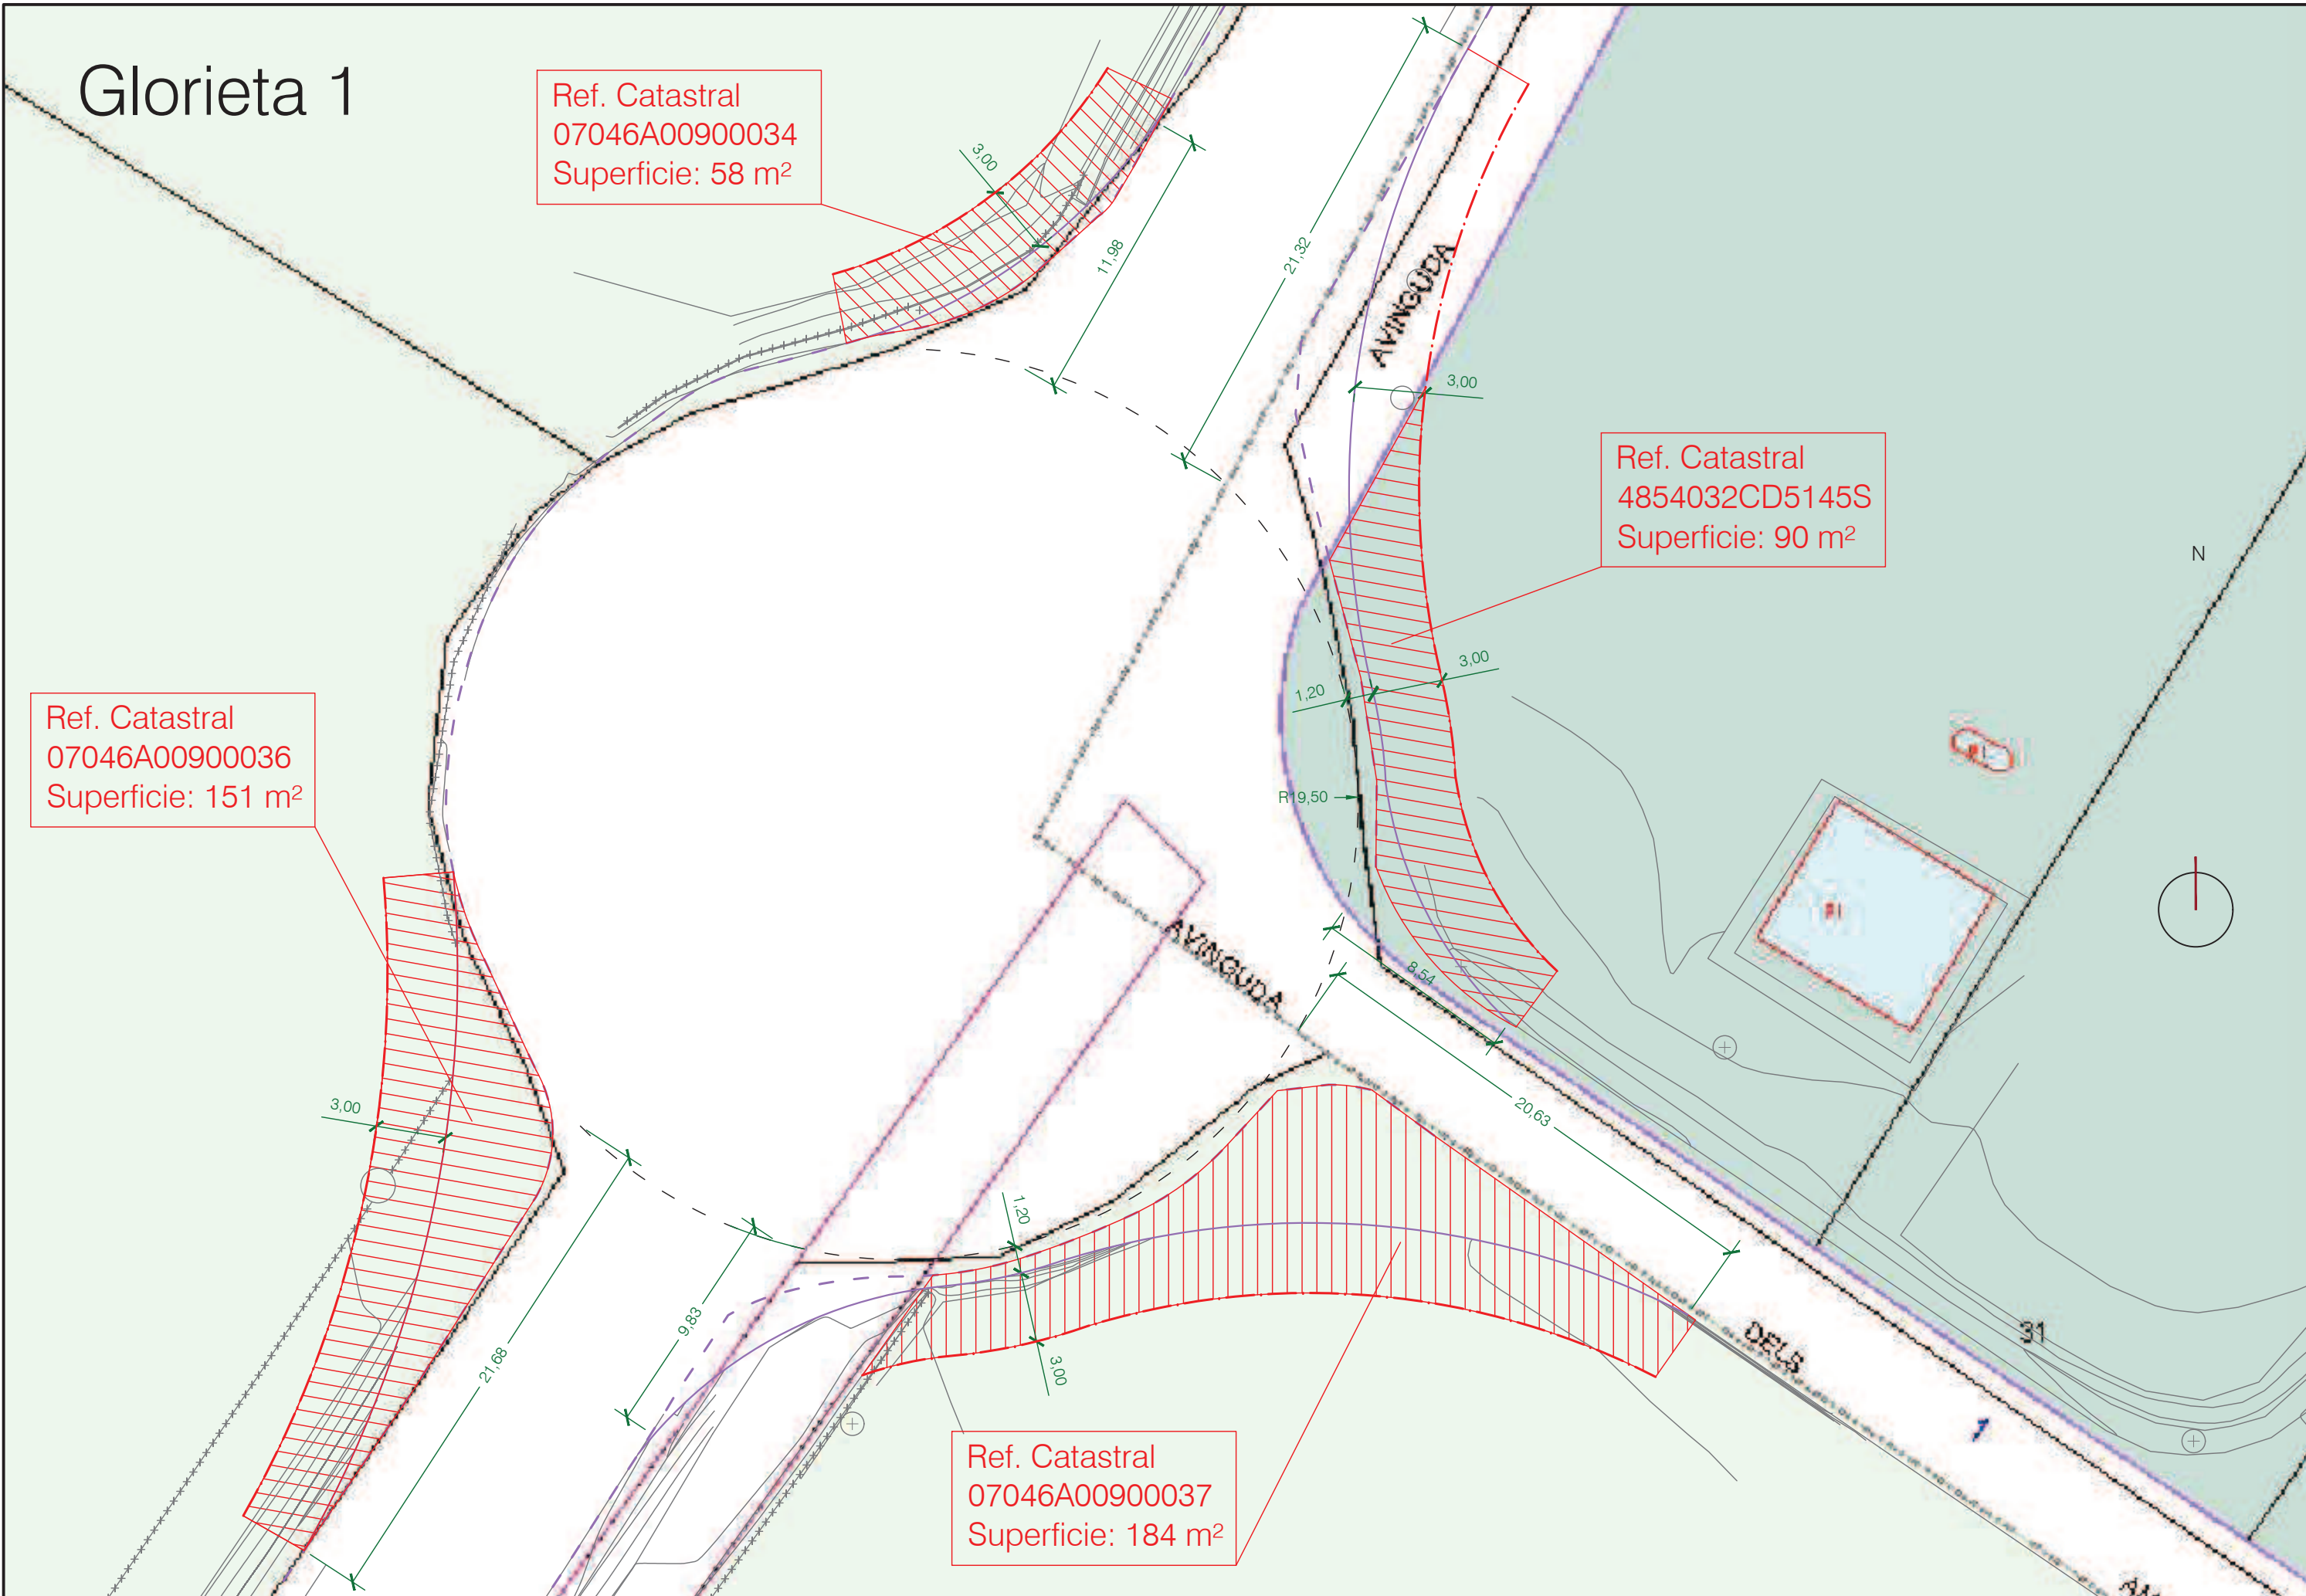

Glorieta 2

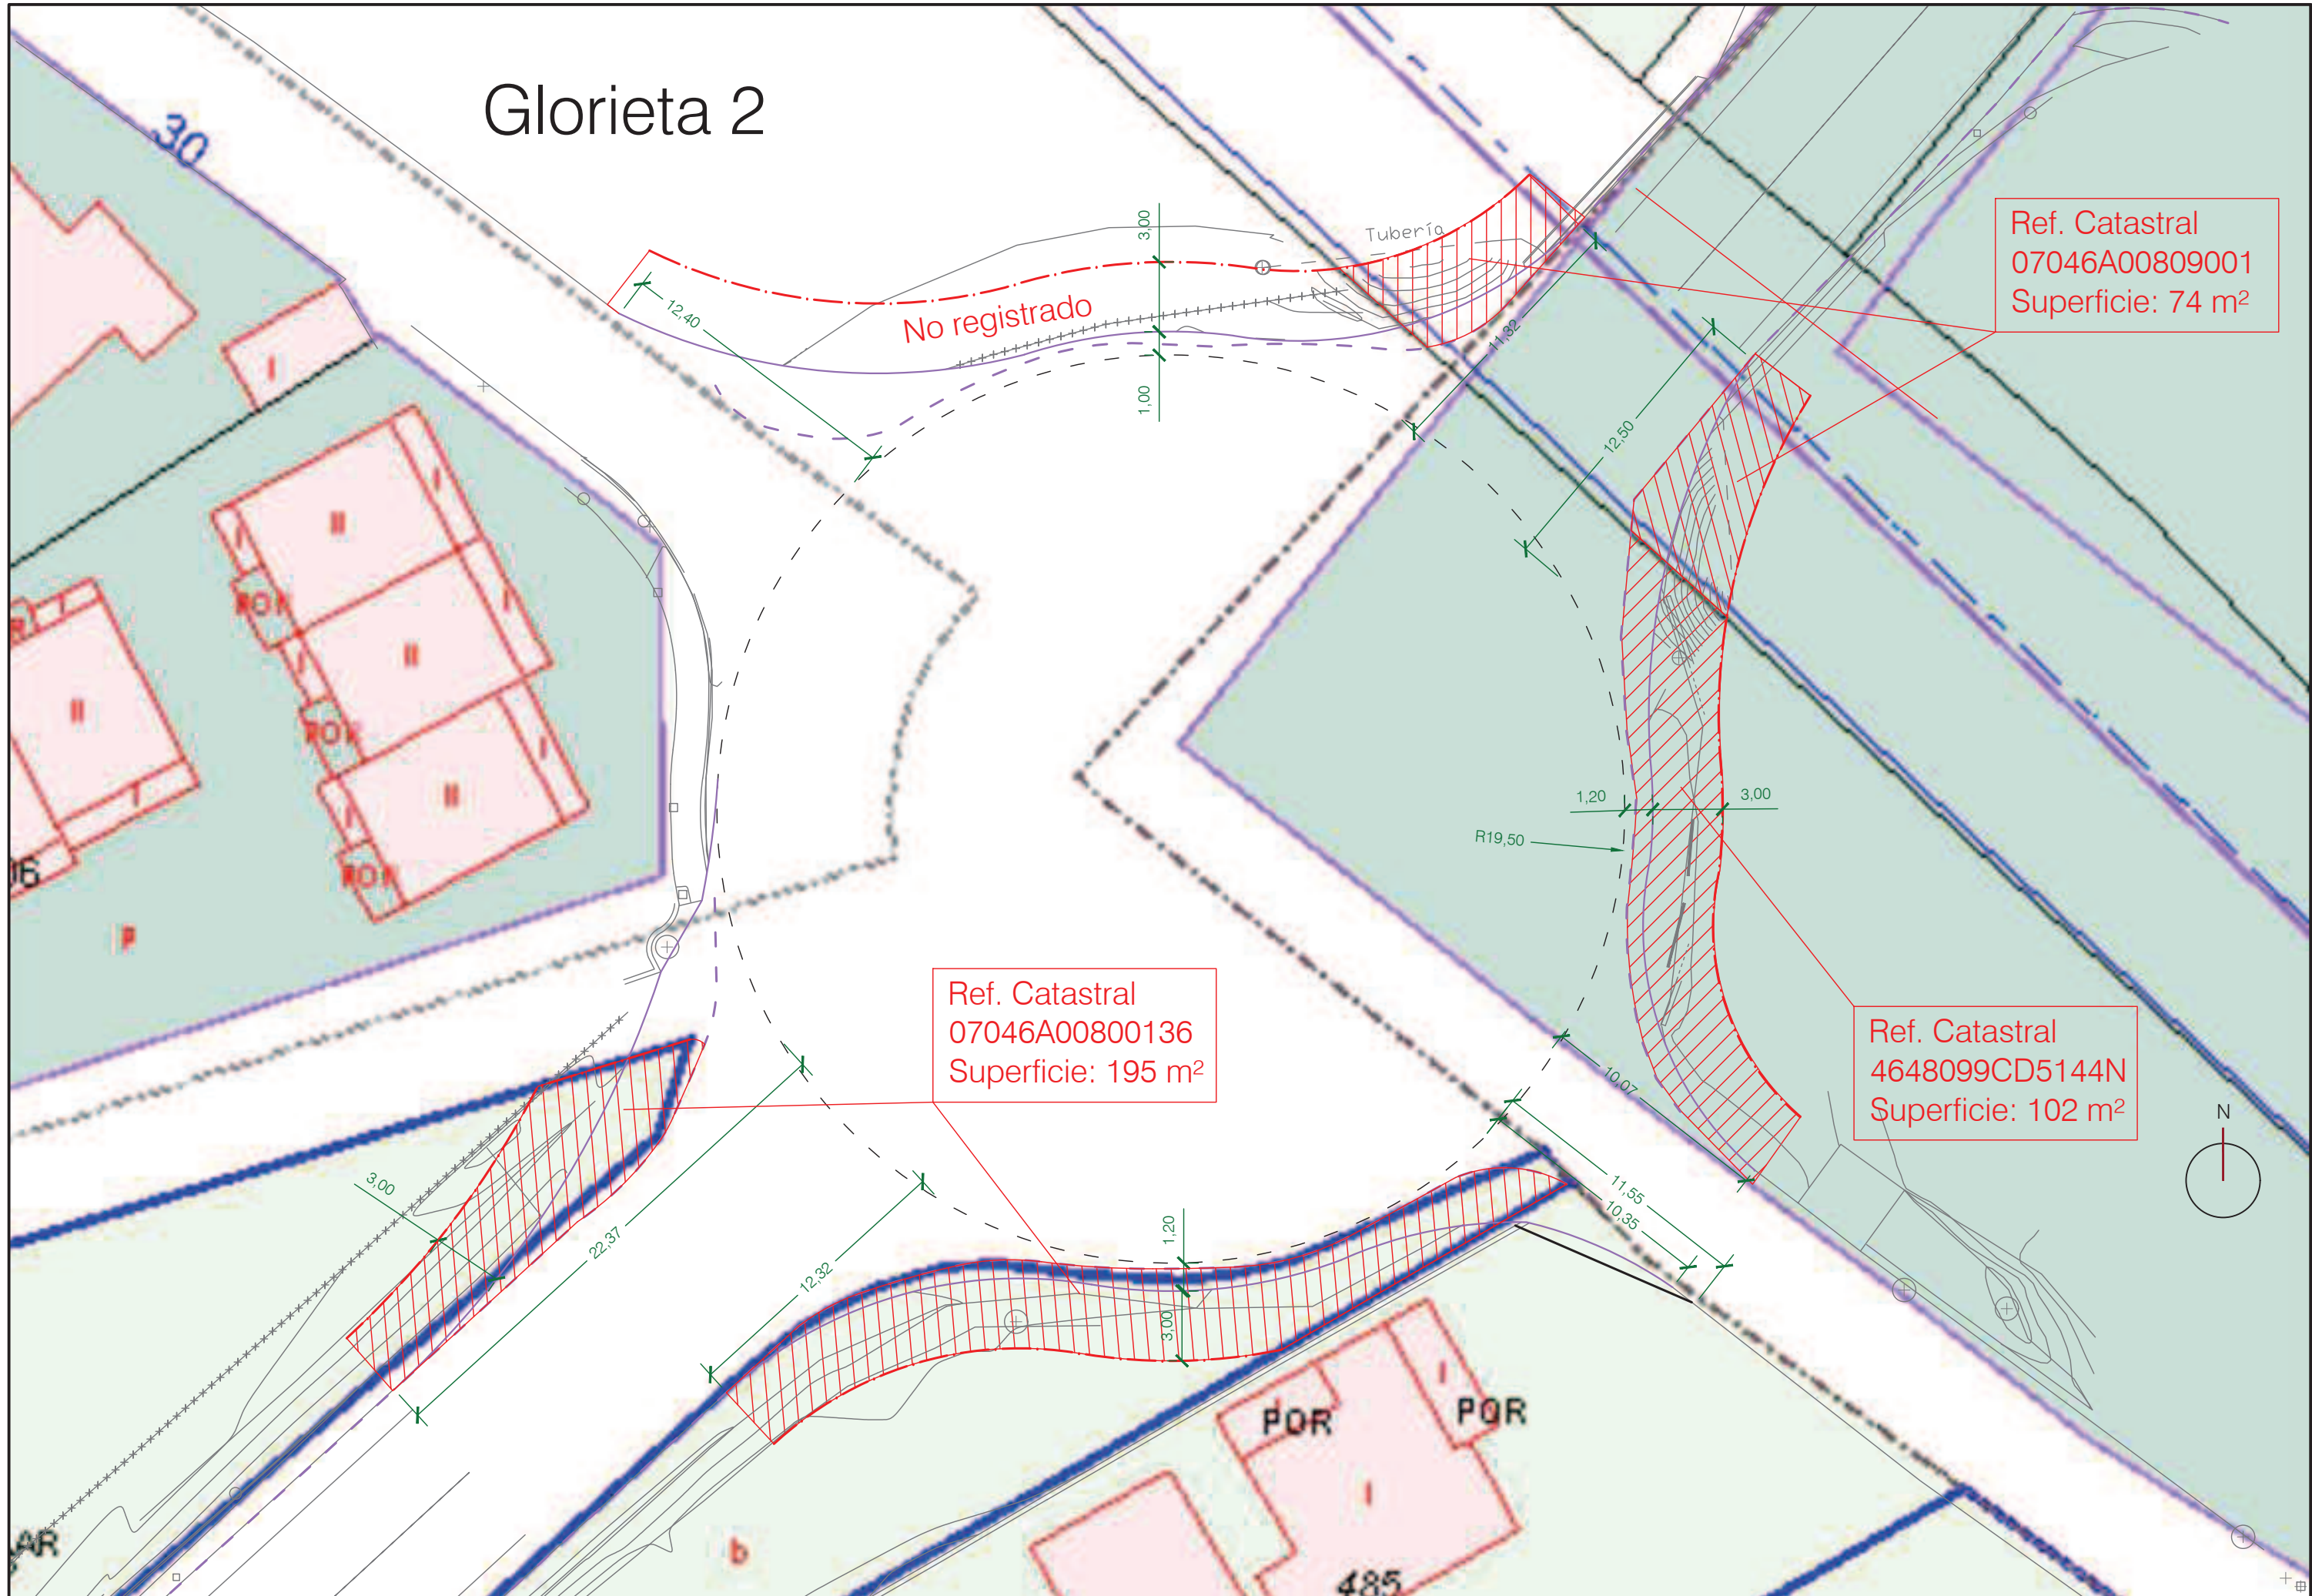


Ref. Catastral
07046A00800136
Superficie: 195 m²

Ref. Catastral
07046A00809001
Superficie: 74 m²

Ref. Catastral
4648099CD5144N
Superficie: 102 m²



Glorieta 3

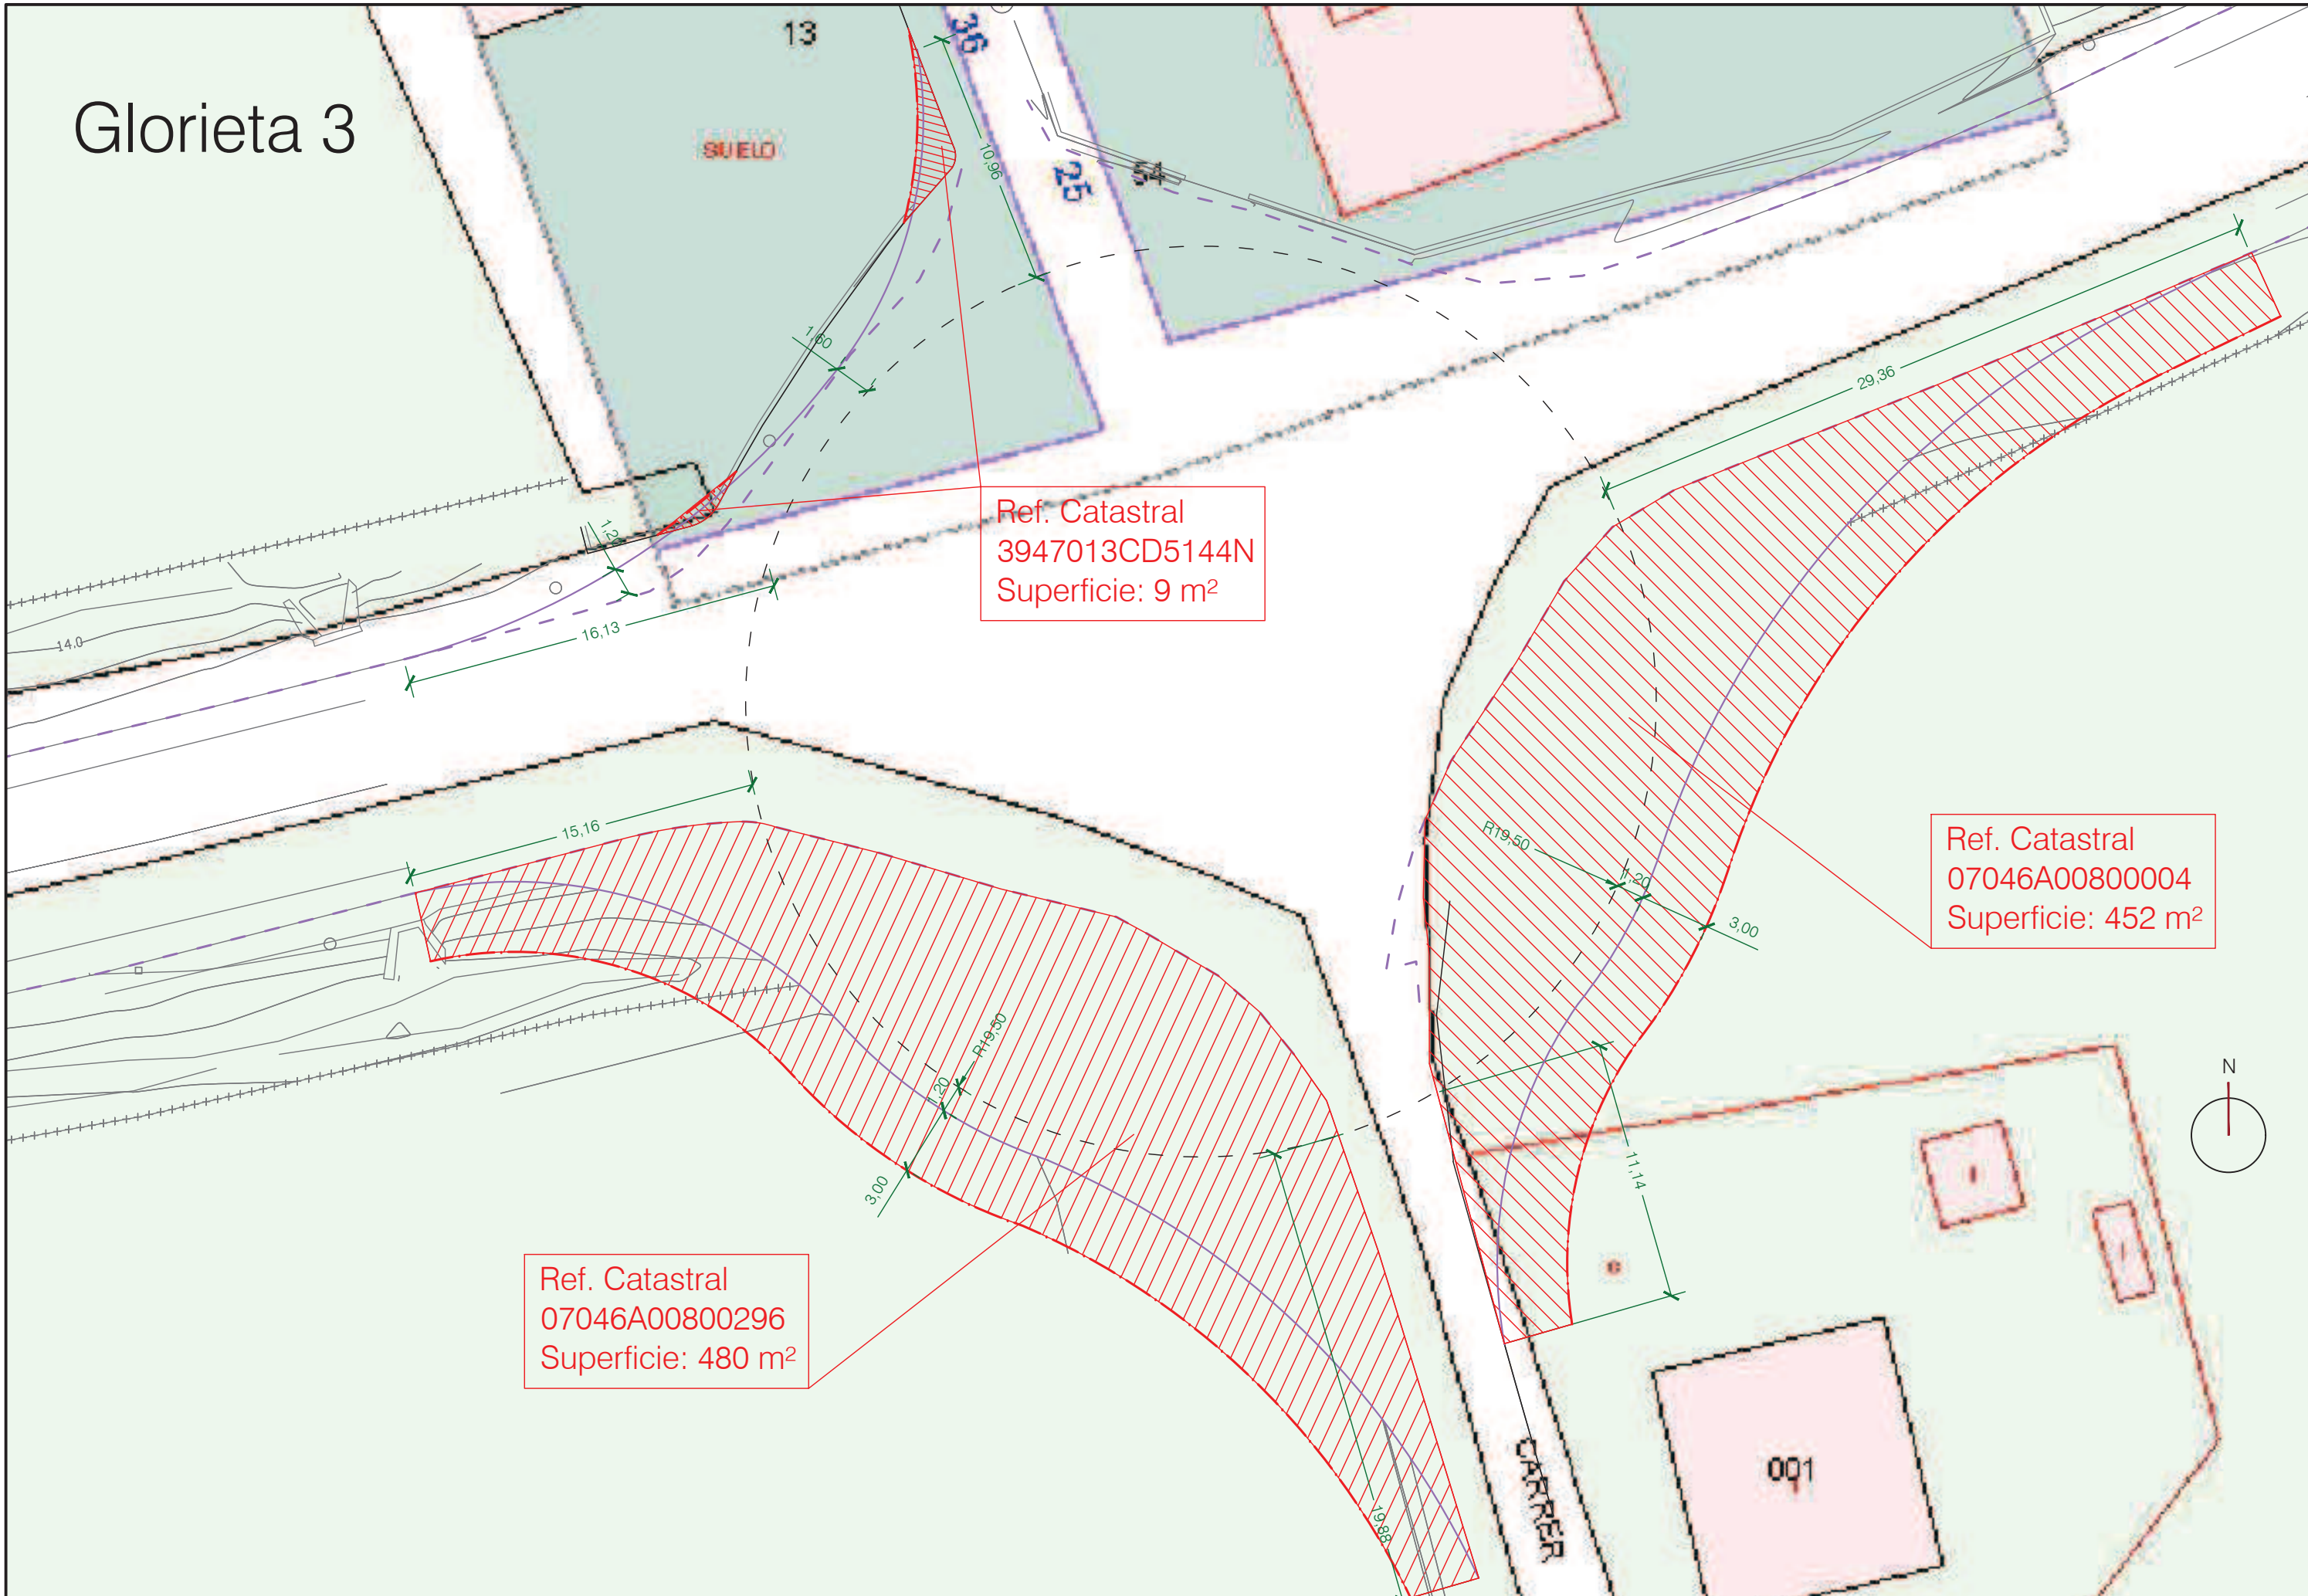

Copia electrónica autentica de documento papel - CSV: 12434640553061171574 - Comprobar autenticidad en: <https://seu.conselldeivissa.es>